




1 PROPOSED KITCHEN DETAIL PLAN
1/2" = 1'-0"

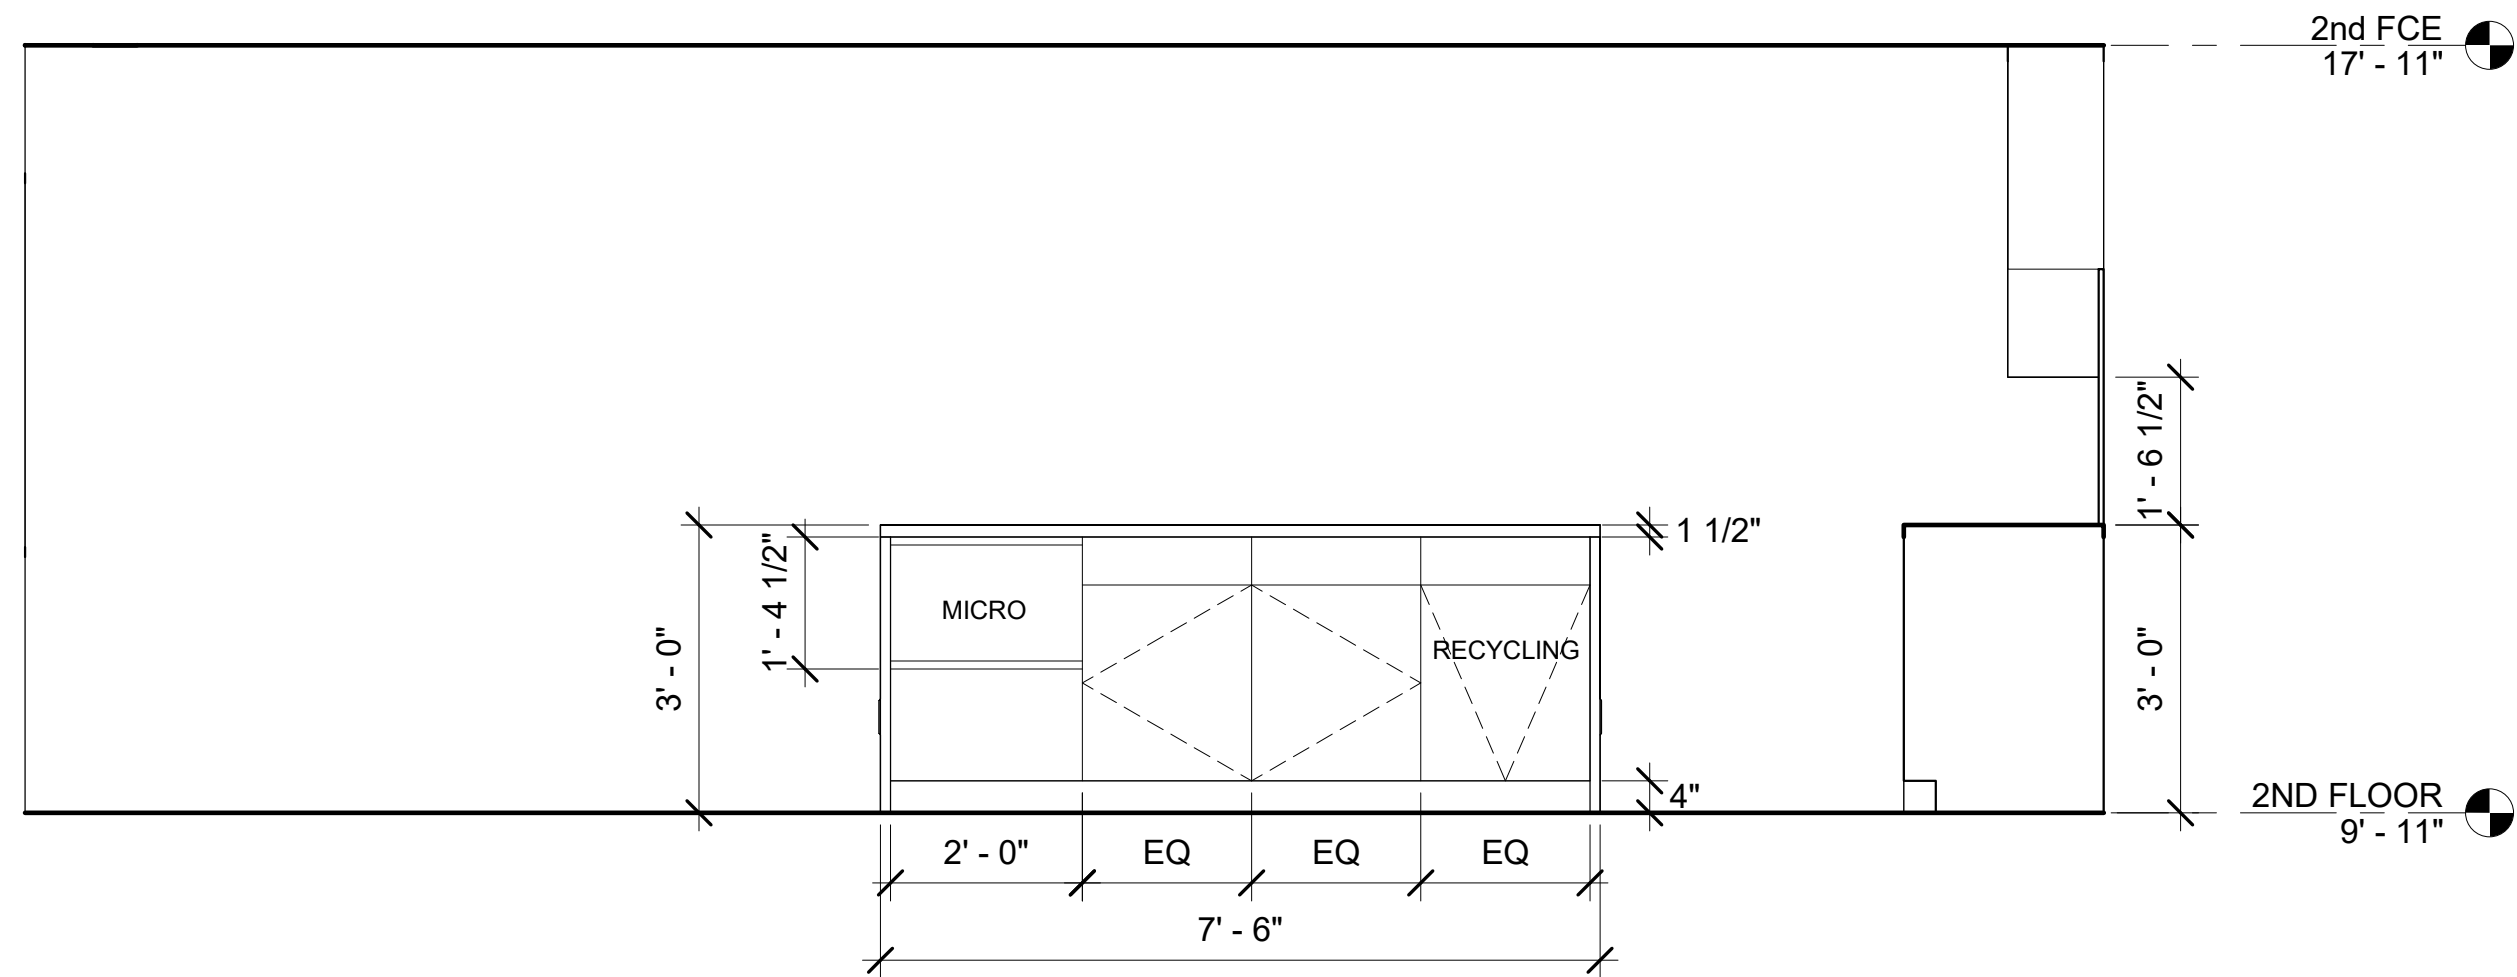


A PROPOSED ELEVATION A
1/2" = 1'-0"

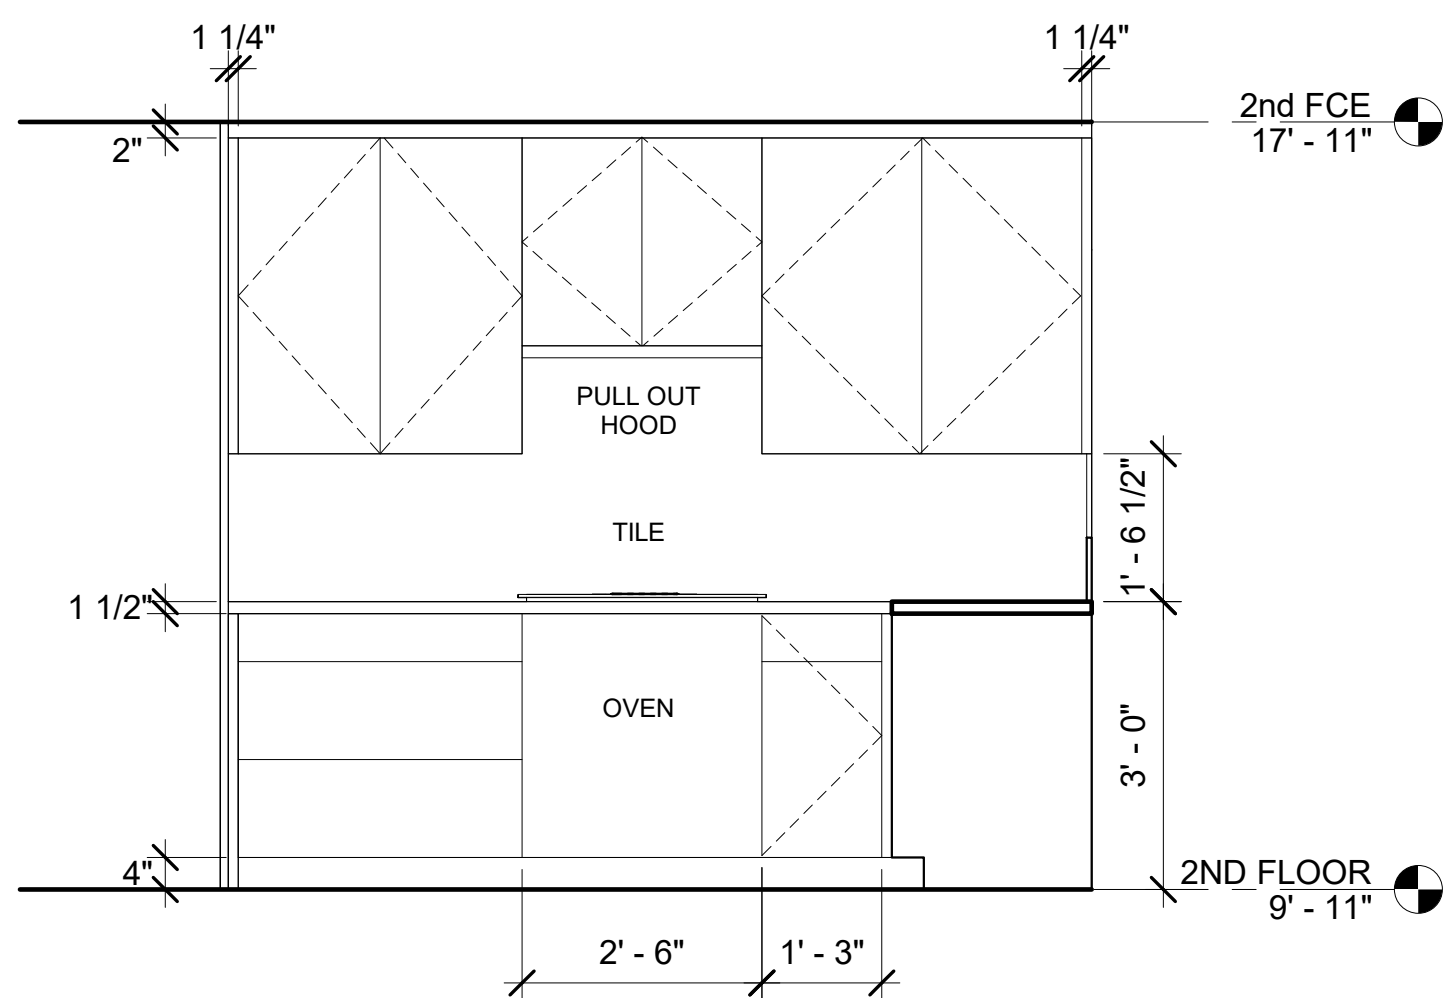


B PROPOSED ELEVATION B
1/2" = 1'-0"

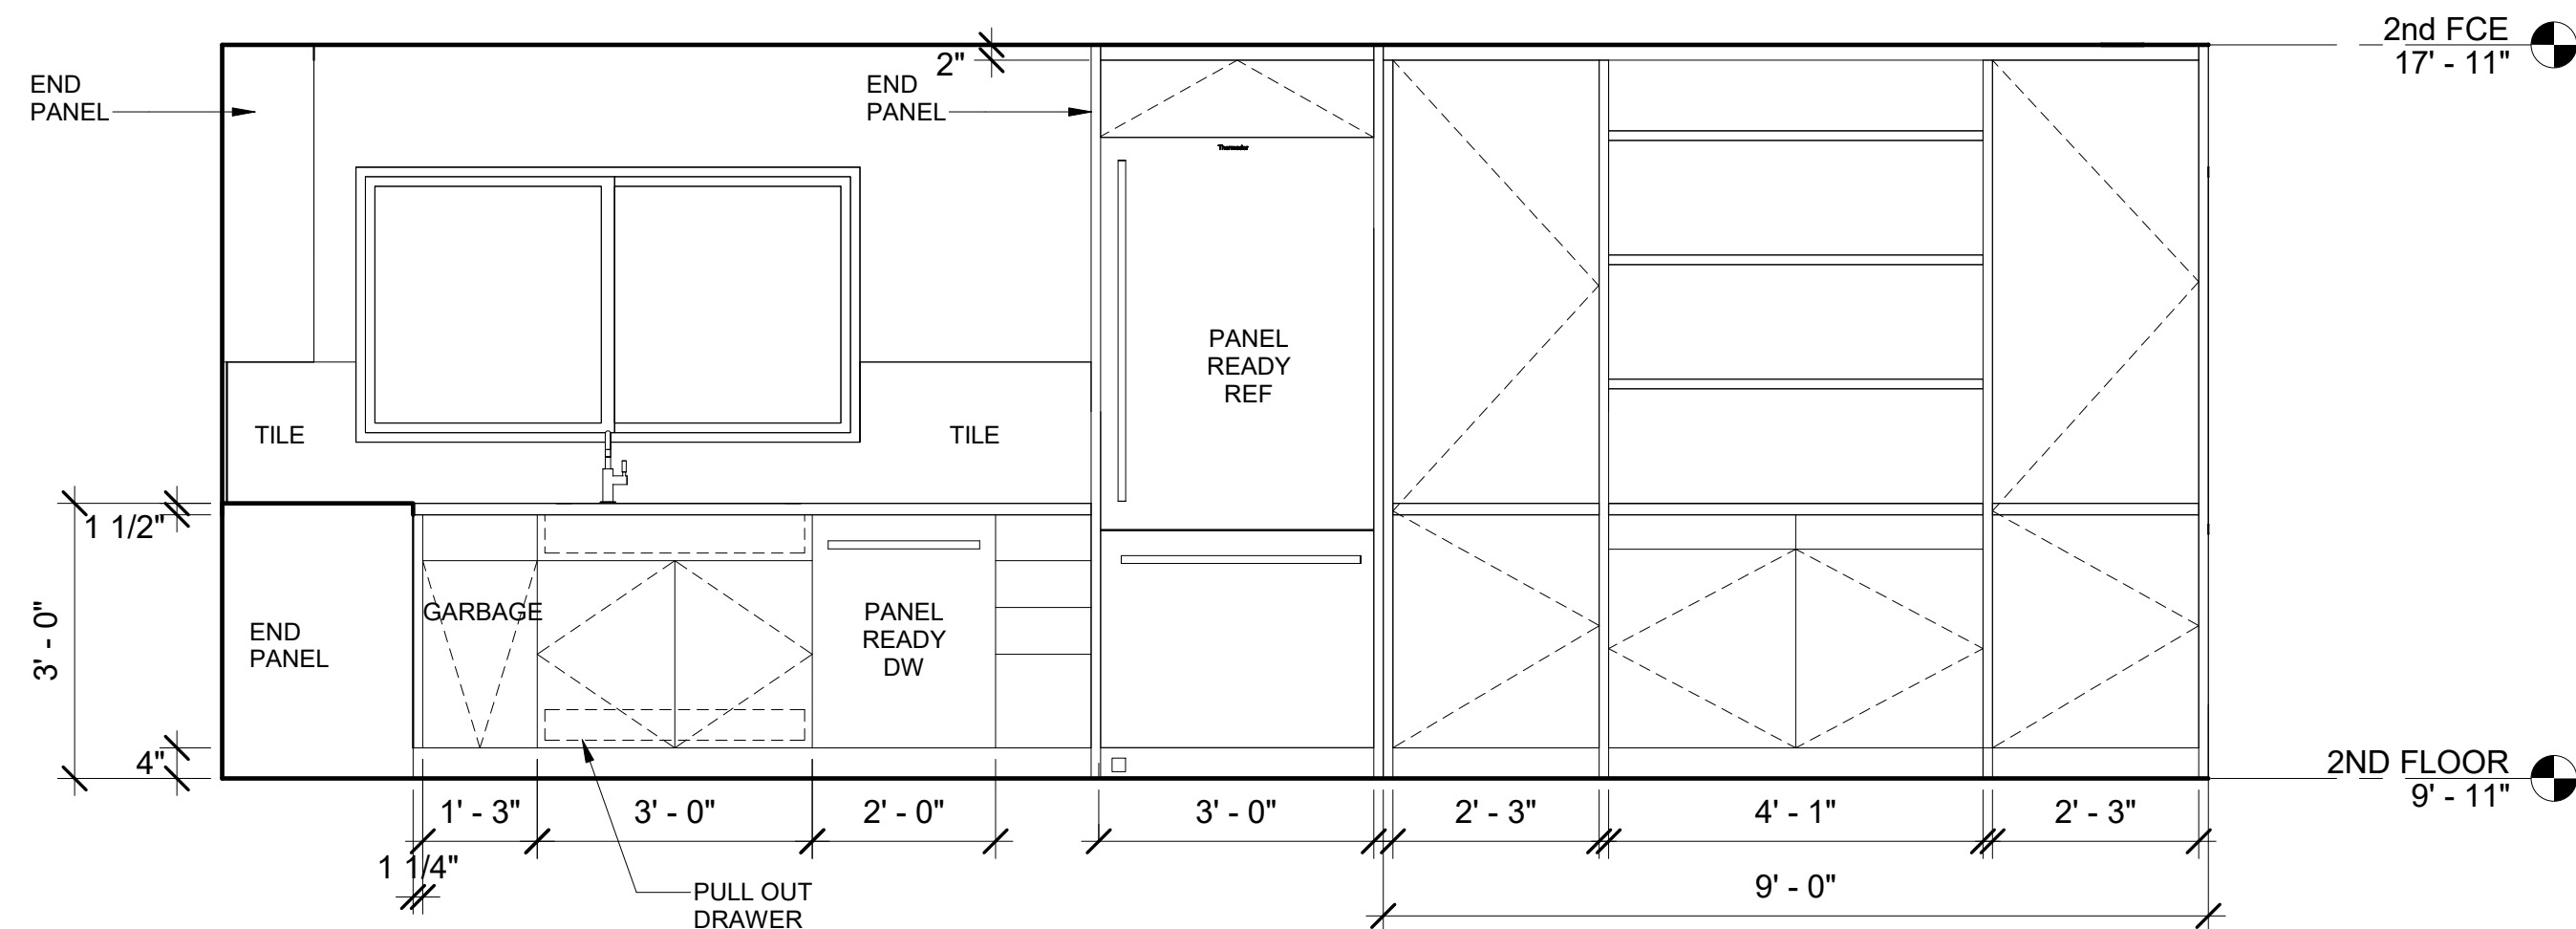

C PROPOSED ELEVATION C
1/2" = 1'-0"

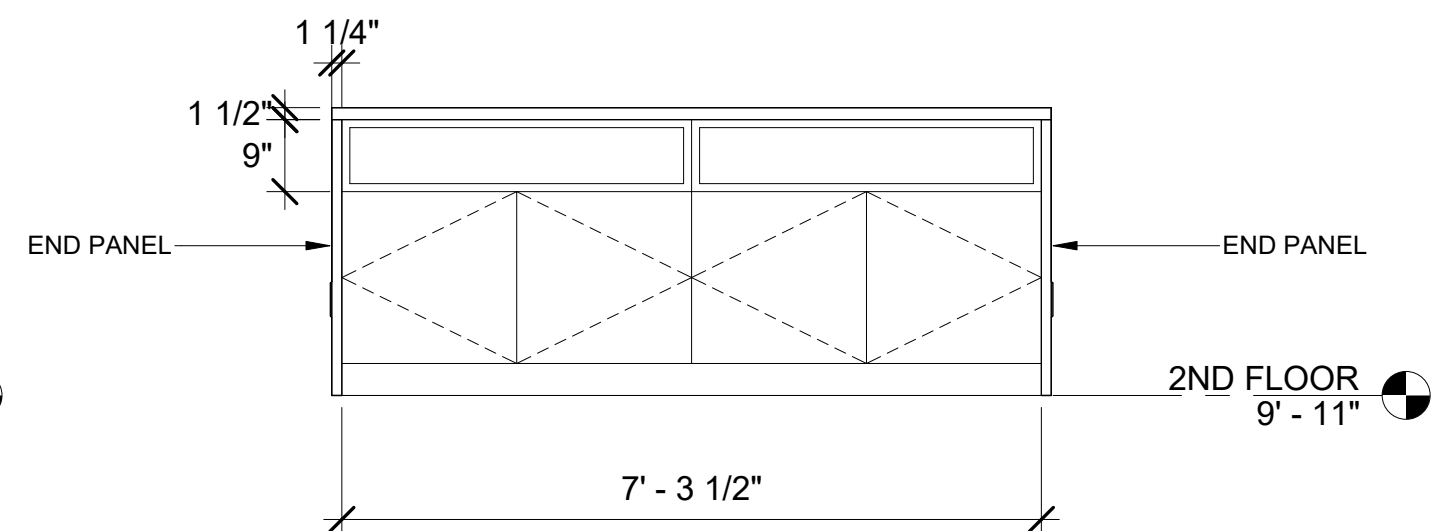

E PROPOSED ELEVATION E
1/2" = 1'-0"

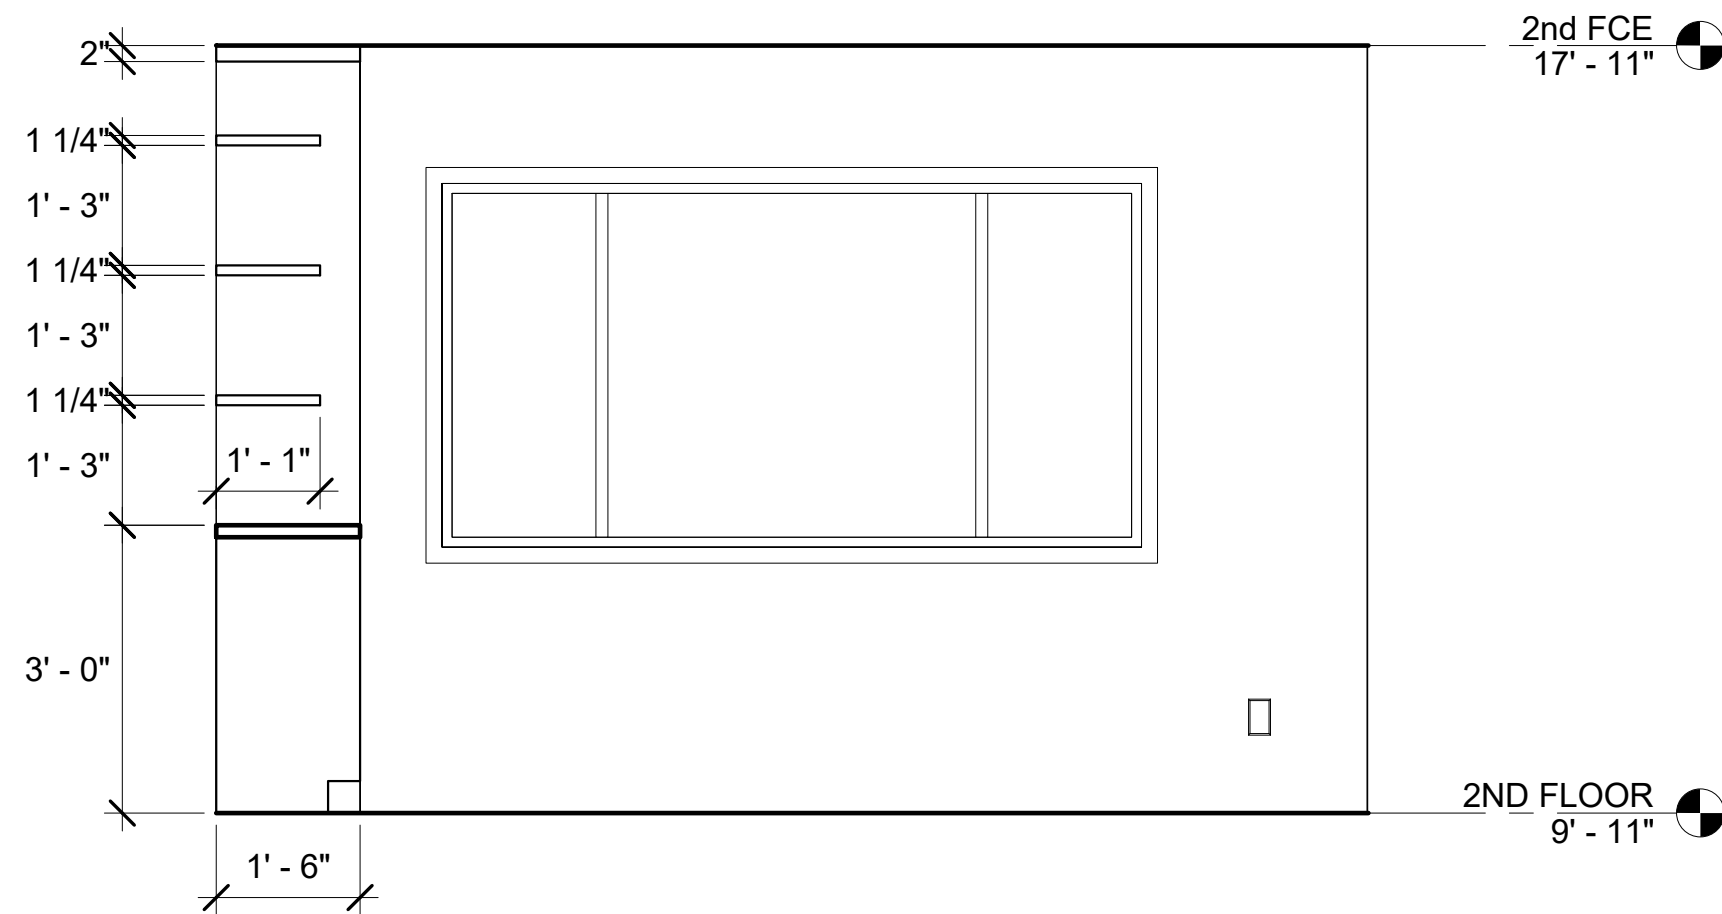


D PROPOSED ELEVATION D
1/2" = 1'-0"

INTERIOR REMODEL
100 MARKET STREET
SAN FRANCISCO CA

INTERIOR ELEVATION

DATE: 10/10/22
SCALE: 1/2" = 1'-0"
DRAWN: Author
JOB No: 100

A4.1

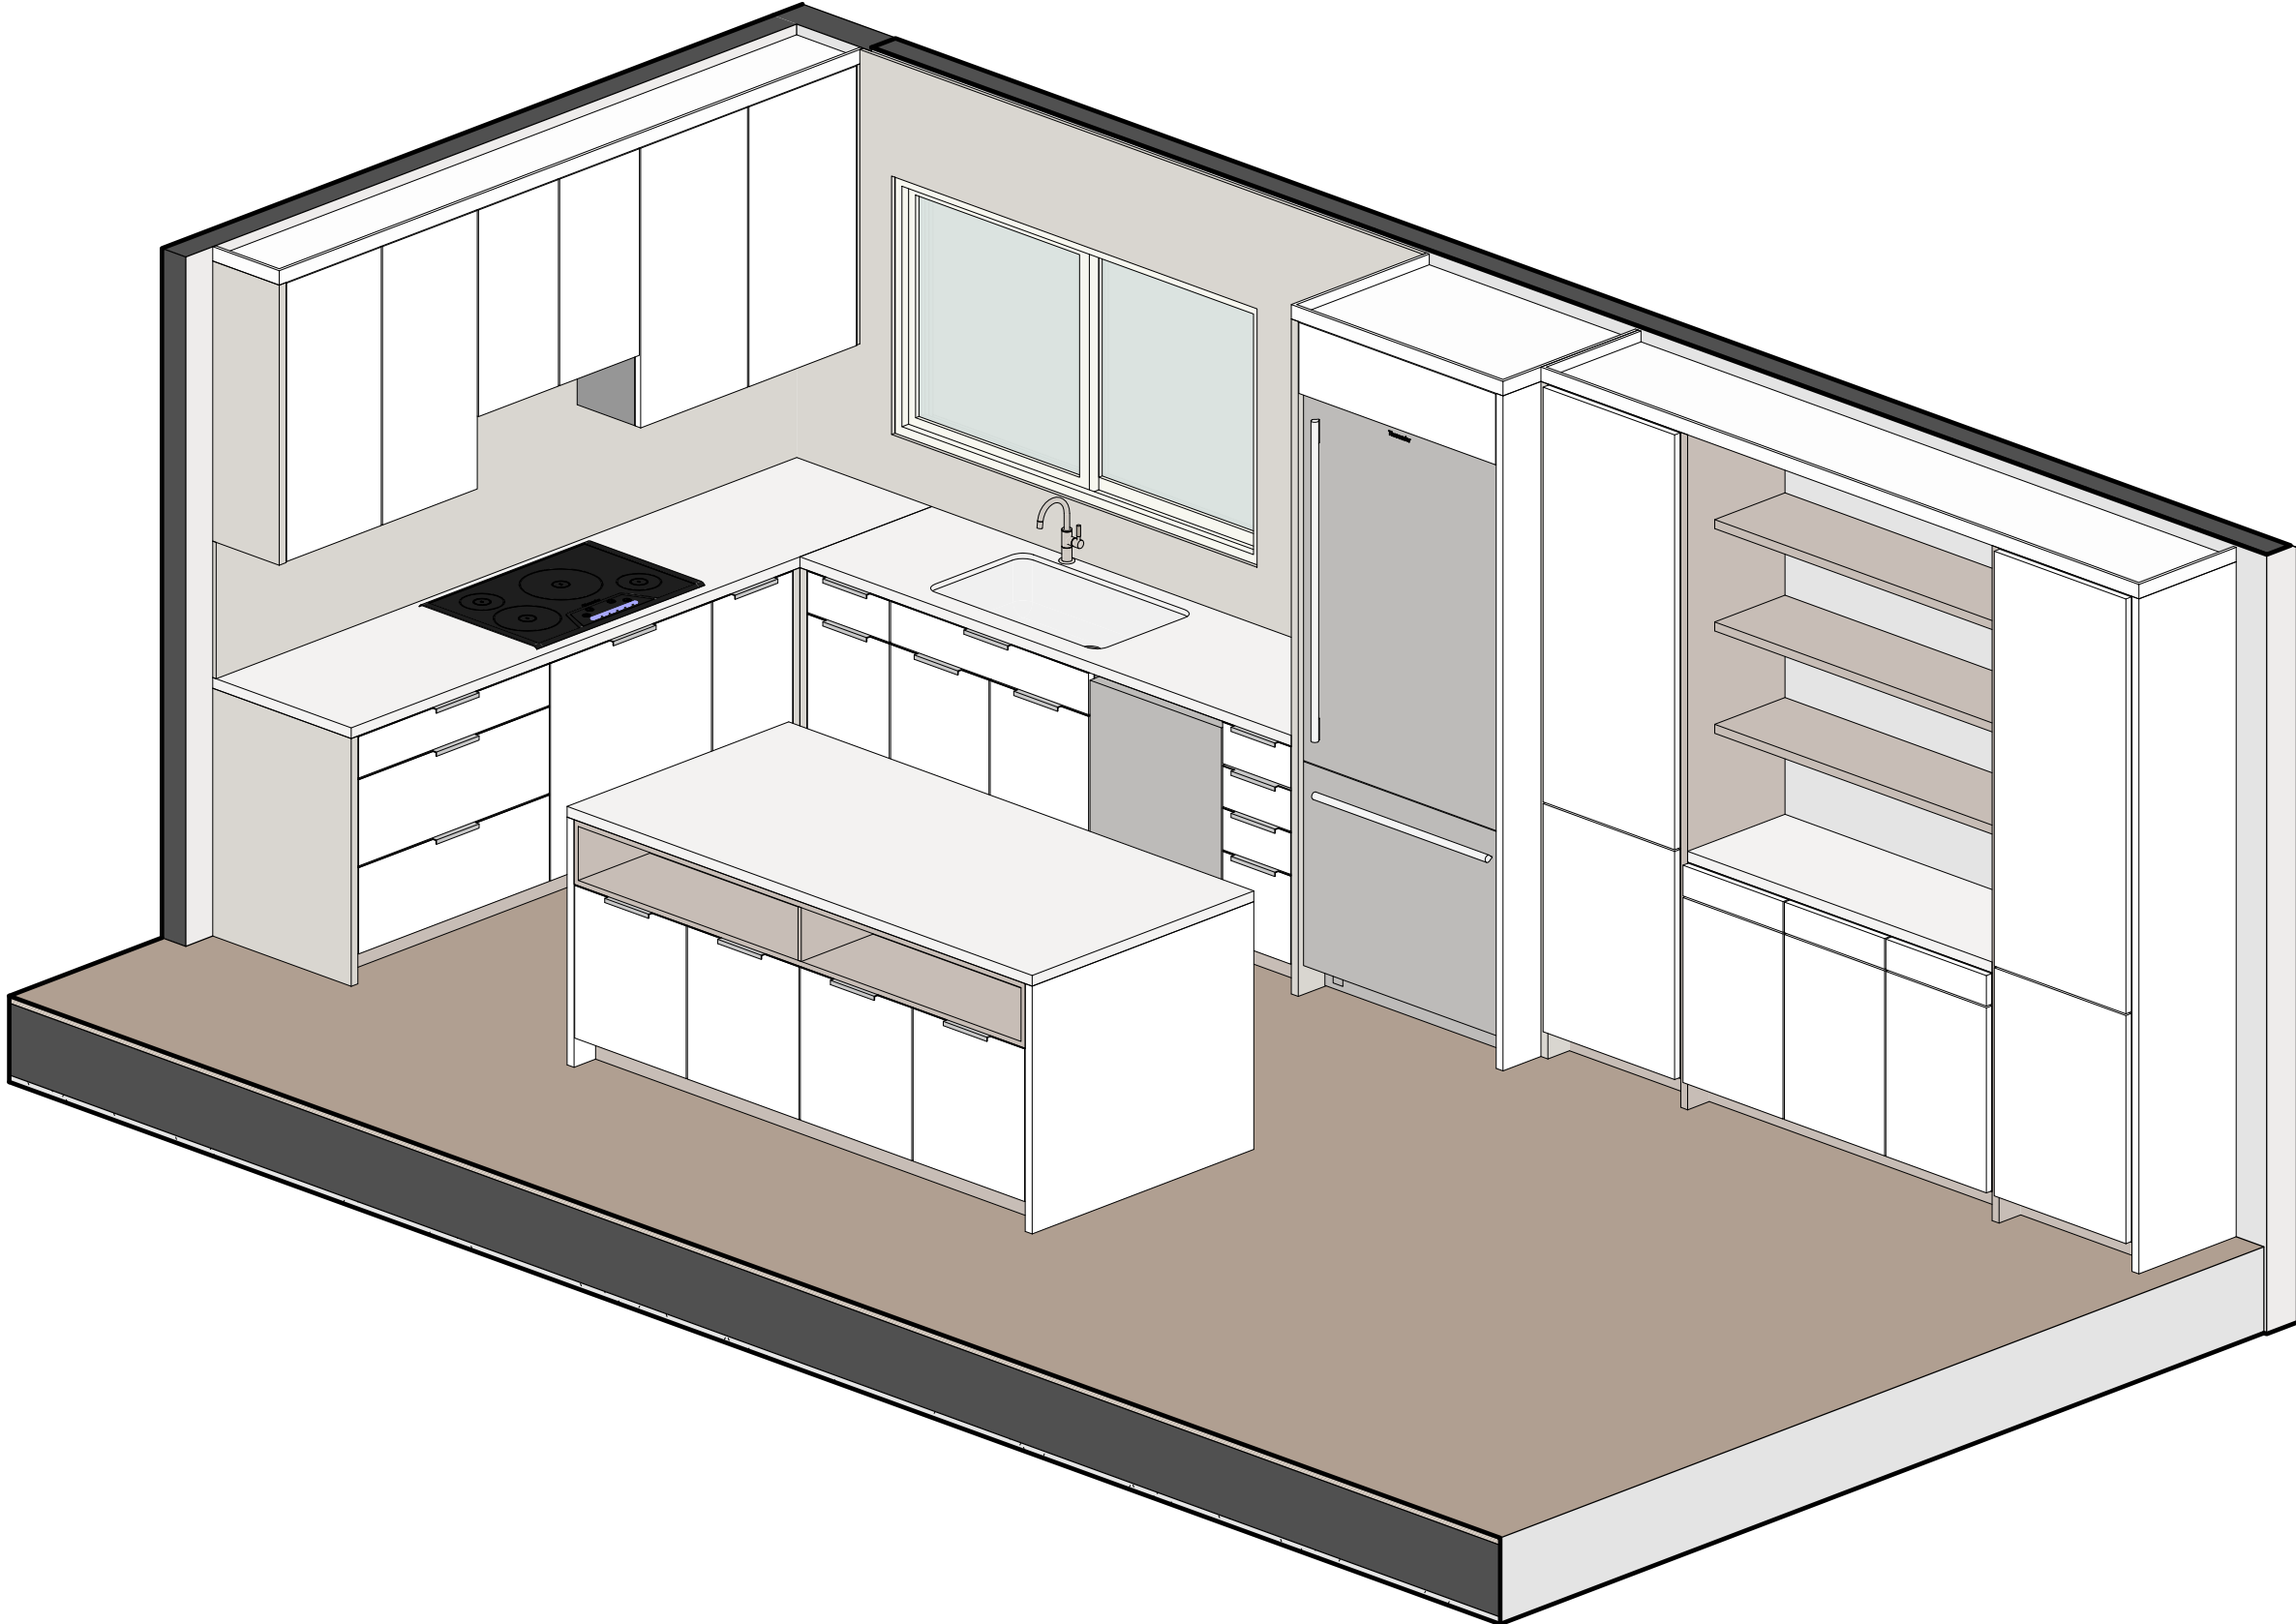

AXON KITCHEN



INTERIOR REMODEL
100 MARKET STREET
SAN FRANCISCO CA

3D VIEWS

DATE: 10/10/22
SCALE:
DRAWN: AA
JOB No: 2407